

1

2

3

4

5

6



**LOCK-BLOCK™
ALBERTA**

A

B

C

D

E

F

G

H

A

B

C


D

E


F

G


H

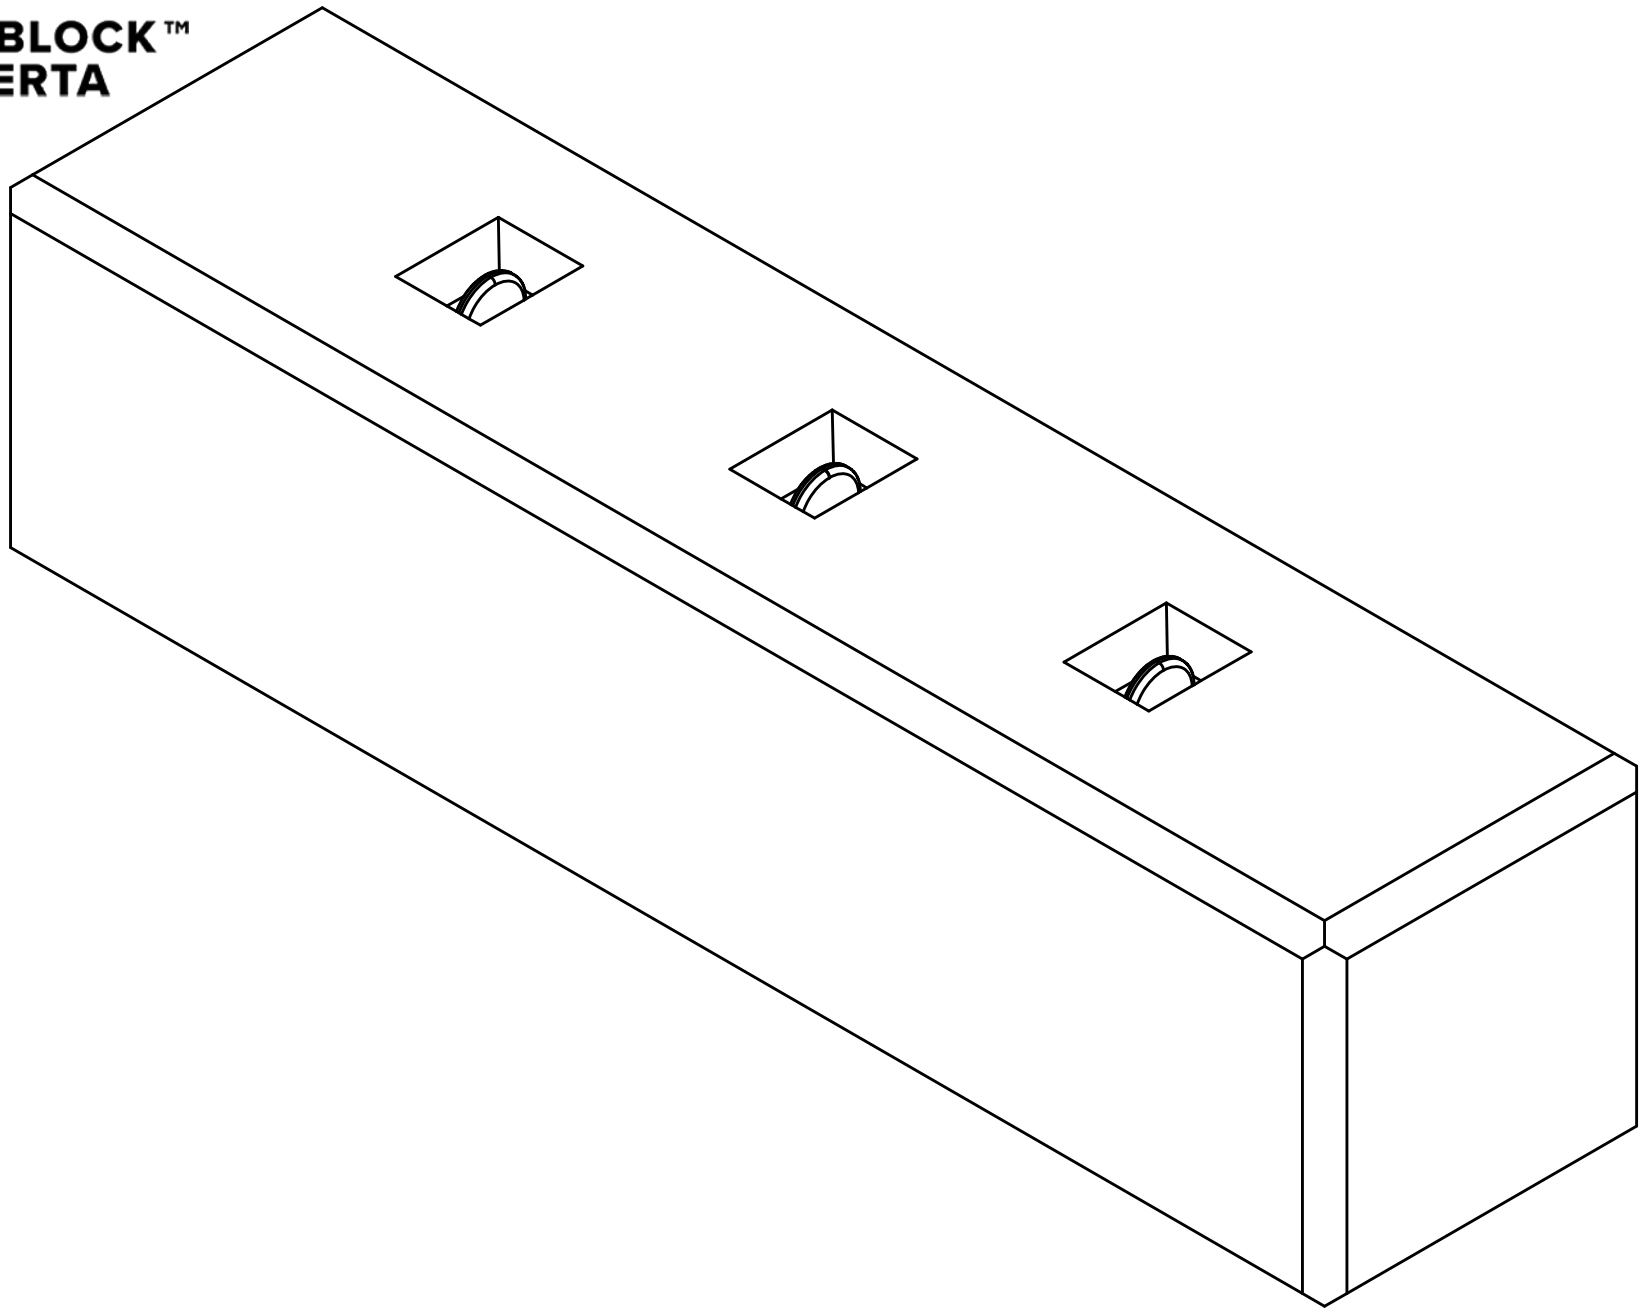


SCALE 1:12

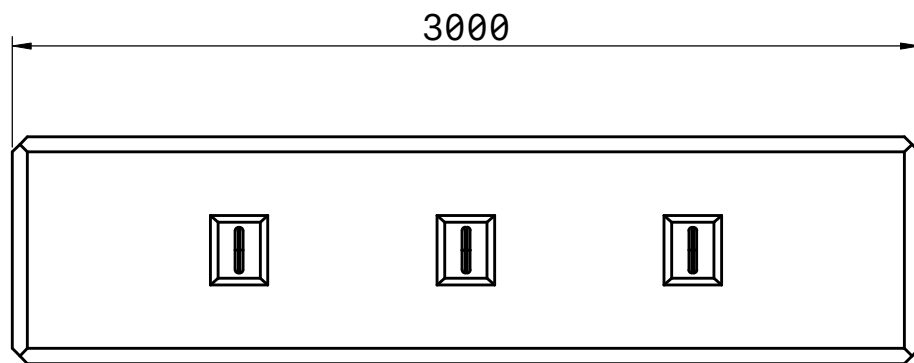


SCALE 1:25

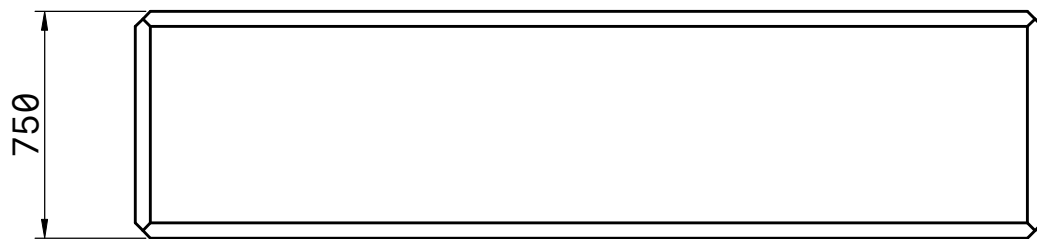

SCALE 1:25

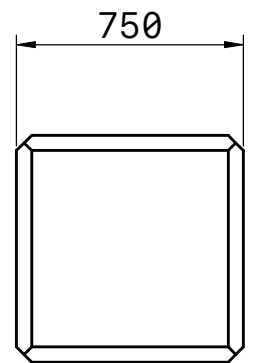

SCALE 1:25

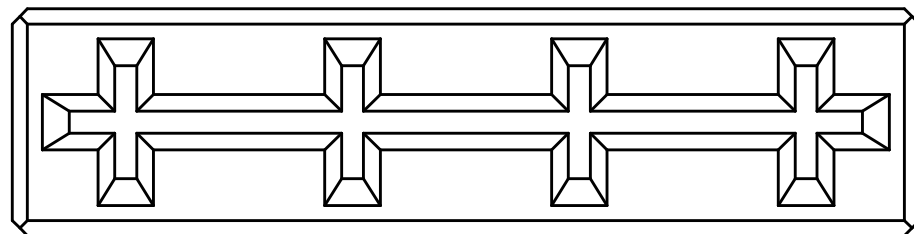

SCALE 1:25

TITLE 4 Cross Flat		
UNITS mm	PROJ. ANG. 	SIZE A3
SCALE 1:32	LAST UPDATED 02/23/24	SHEET 1/1

1

2

3

4

5

6