


1 2 3 4 5 6

A  
B  
C  
D  
E  
F  
G  
H

A  
B  
C  
D  
E  
F  
G  
H




**LOCK-BLOCK™  
ALBERTA**

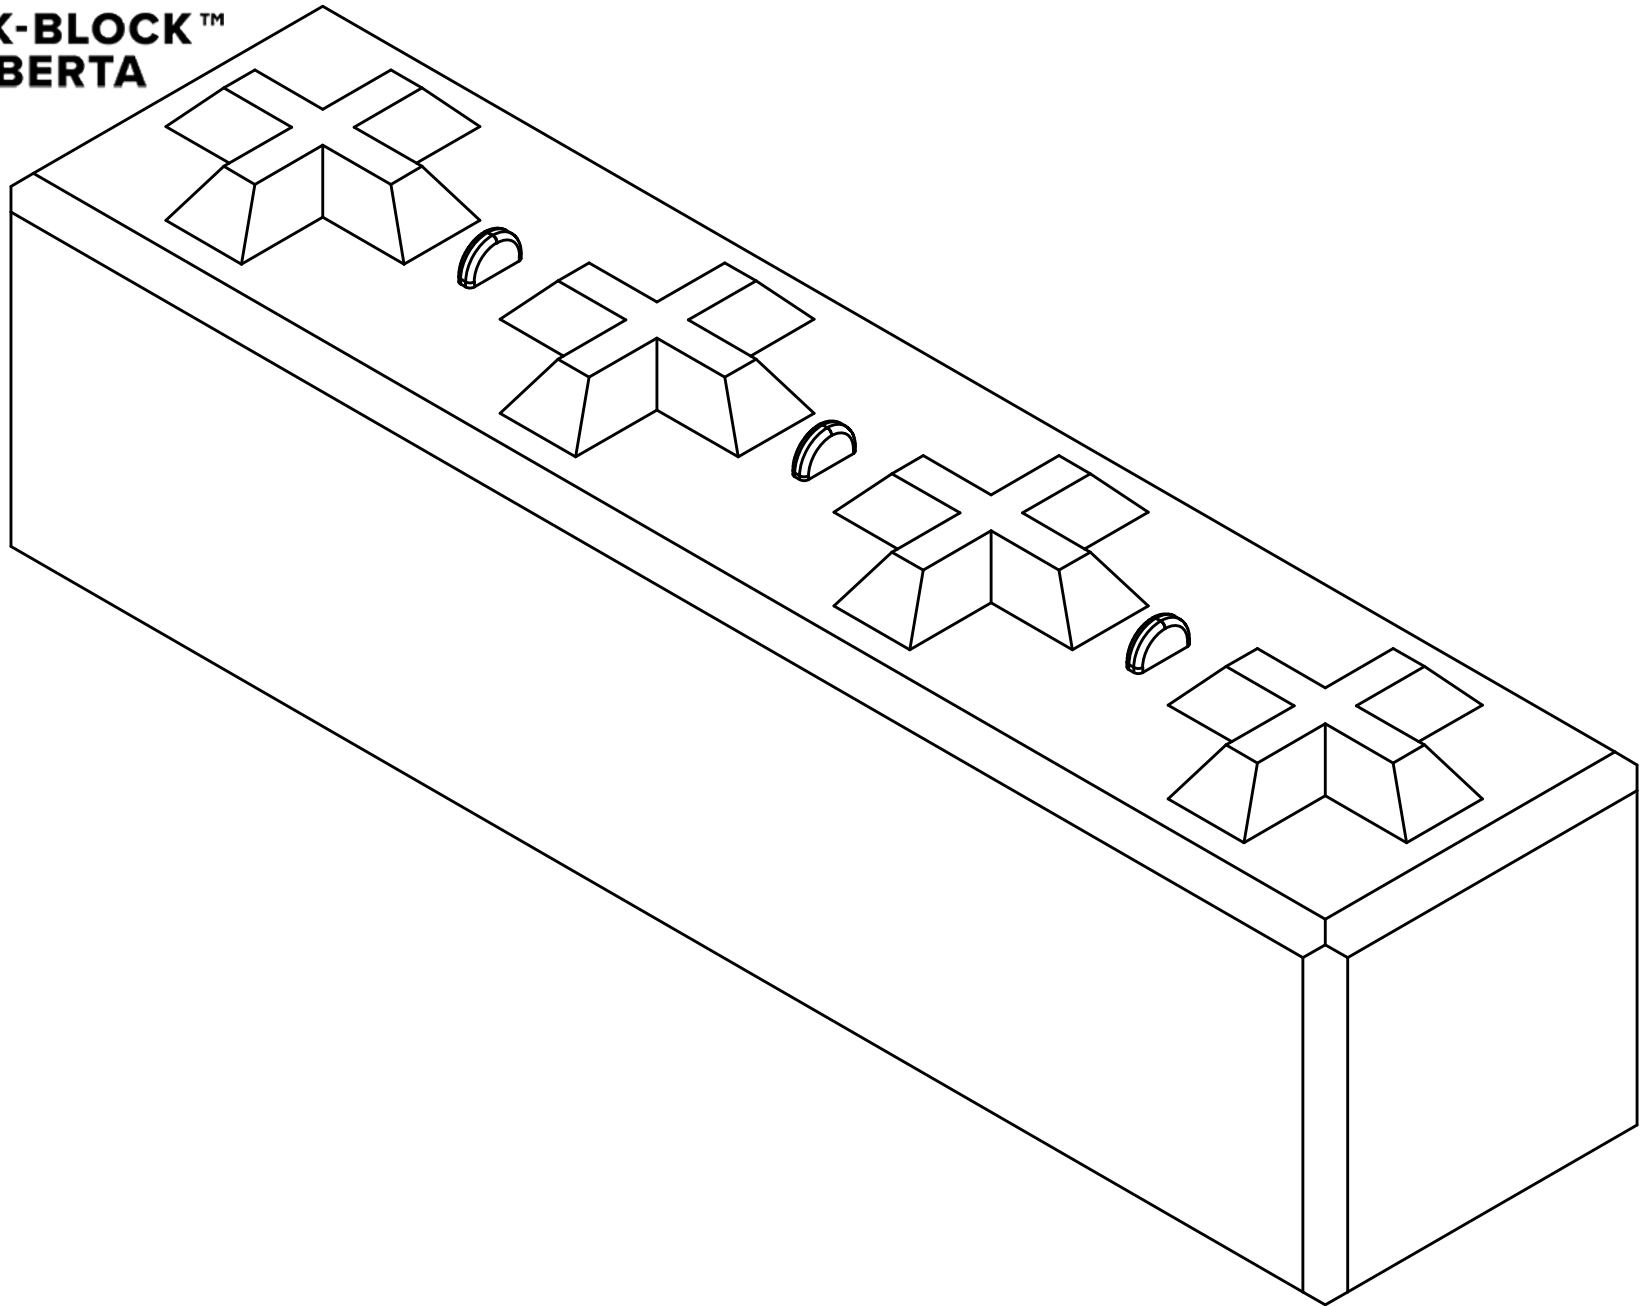


SCALE 1:12


3000

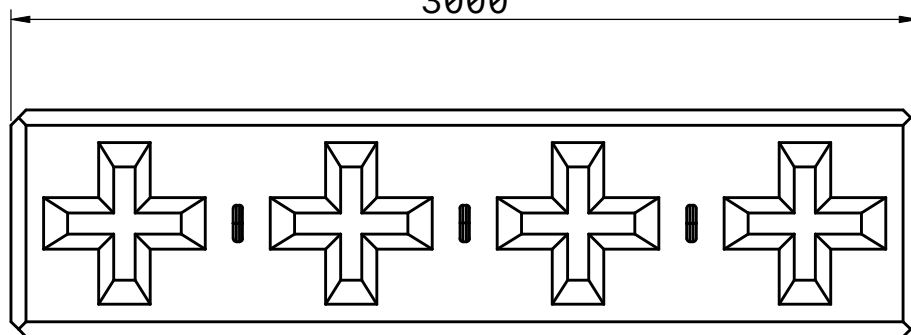


SCALE 1:25

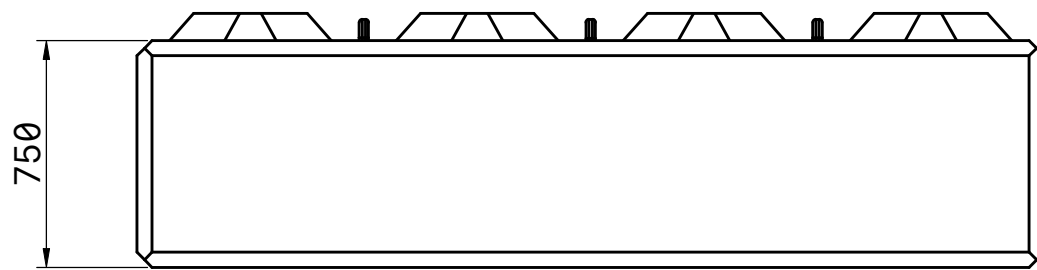

SCALE 1:25

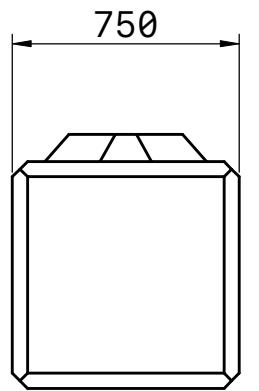

SCALE 1:25

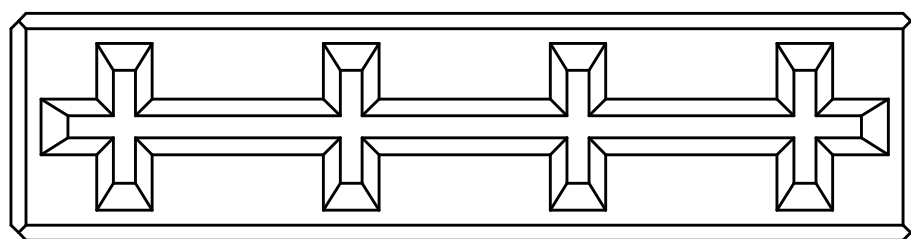

SCALE 1:25

TITLE <b>4 Keyed Lock-Block</b>		
UNITS mm	PROJ. ANG. 	SIZE A3
SCALE 1:32	LAST UPDATED 02/22/24	SHEET 1/1

1 2 3 4 5 6